



# ERDGESCHOSS

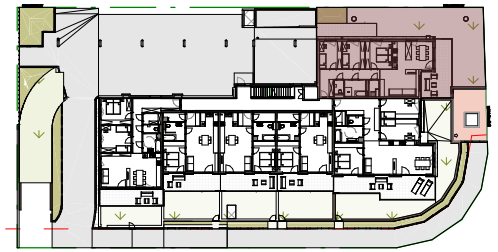

**W01**  
4 ZI-WHG  
97,83m<sup>2</sup>

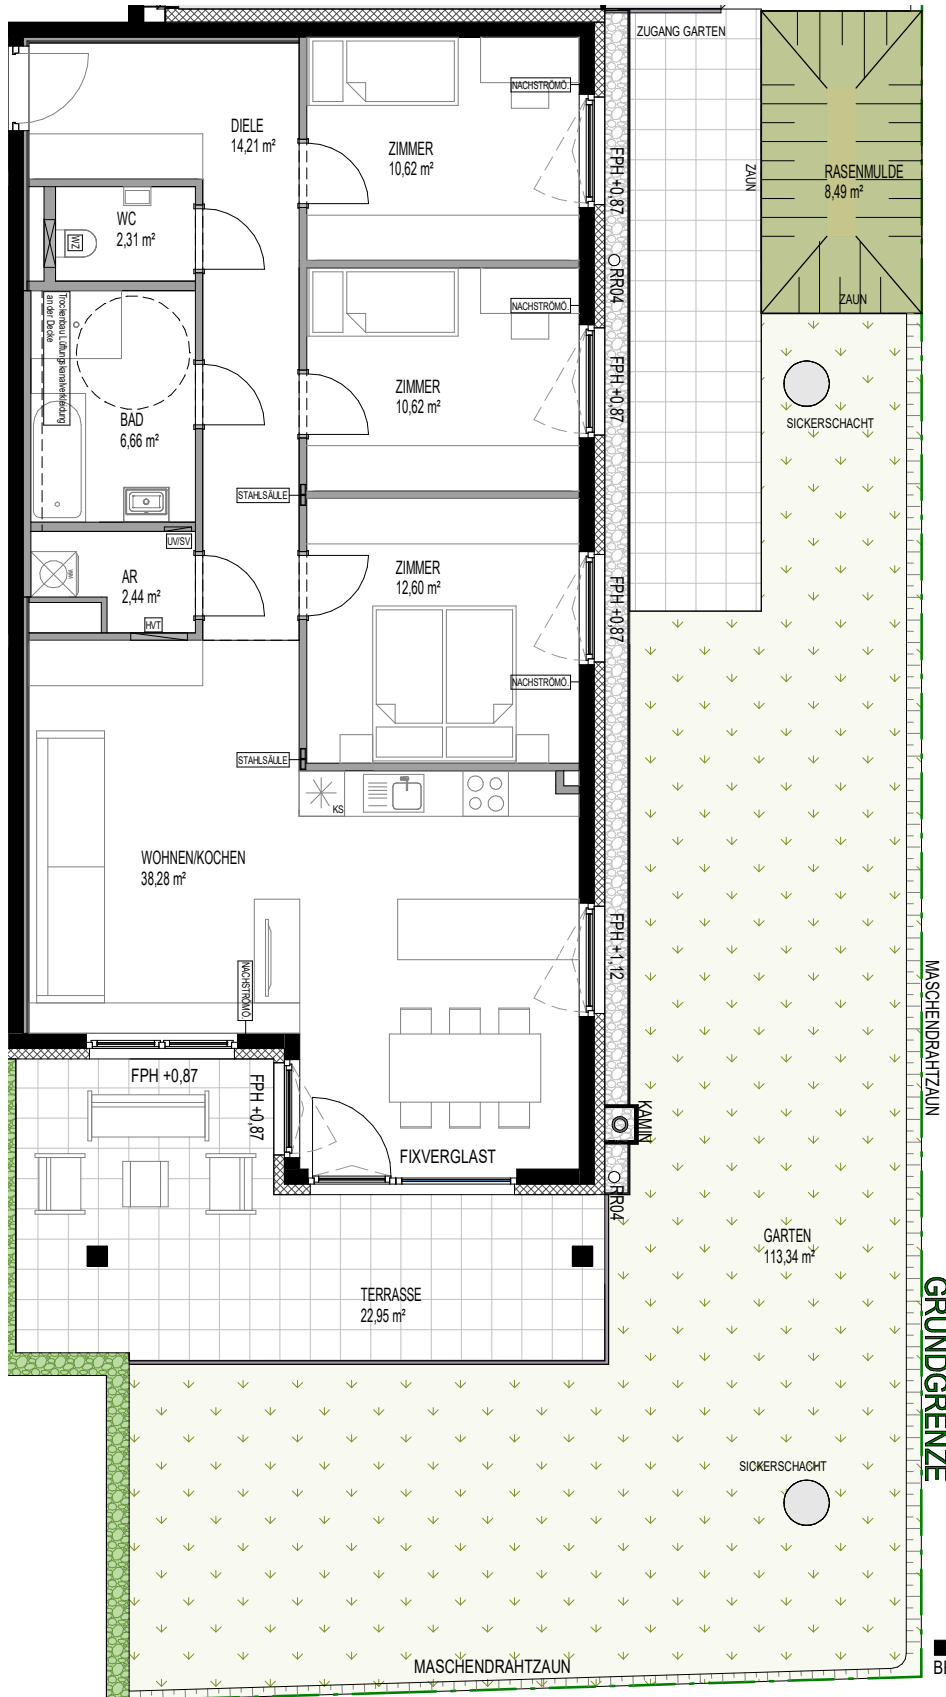

GRUNDGRENZE

NACHSTROMZAUN

